


File ref.: s:\consult\clients\dm\22033\whitecroft road.mxd
 File ref.: s:\consult\clients\dm\22033\whitecroft road.mxd
 File ref.: s:\consult\clients\dm\22033\whitecroft road.mxd

KEY

- Cone
- Sign
- ▨ Closed area
- Diversion route

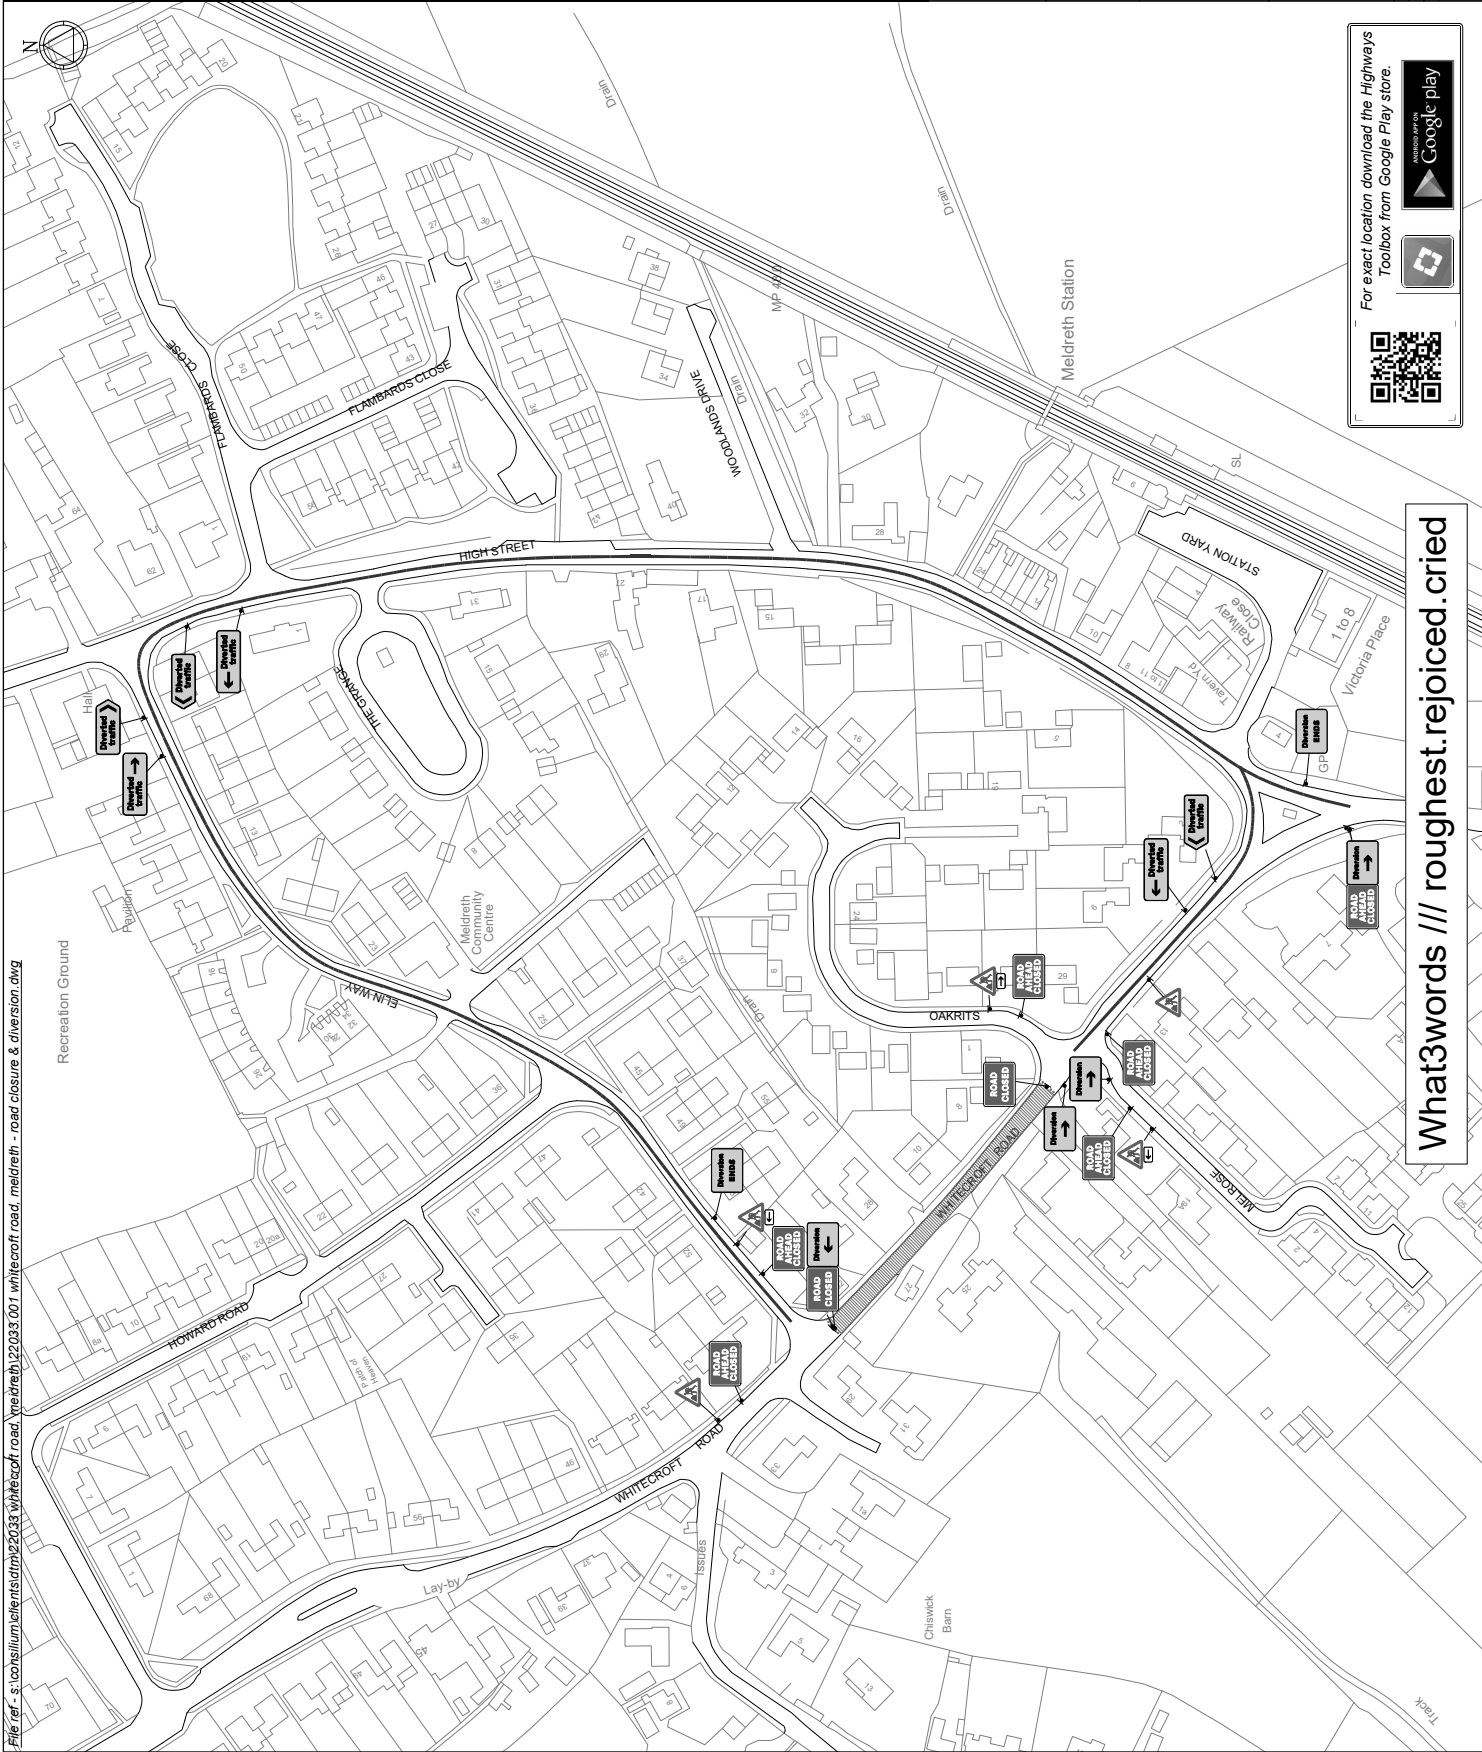

Rev	Description	By	Chkd	Date

Client



Project
 Whitecroft Road
 Meldreth
 Grid Ref: 537512, 245542

Title
 Road closure
 and diversion



Design: LO	Drawn: LO	Chkd: DE
Date: 10/02/21	Date: 10/02/21	Date: 10/02/21
Scale: N.T.S.	@ A3	Status: PROPOSED
Drawing No		Rev:
22033.001		

For exact location download the Highways Toolbox from Google Play store.

What3words /// roughest.rejoiced.cried